


LEGENDA


	TERRENO		PERFIL DE DRENAGEM
-----------------------------------------------------------------------------------	---------	-----------------------------------------------------------------------------------	--------------------

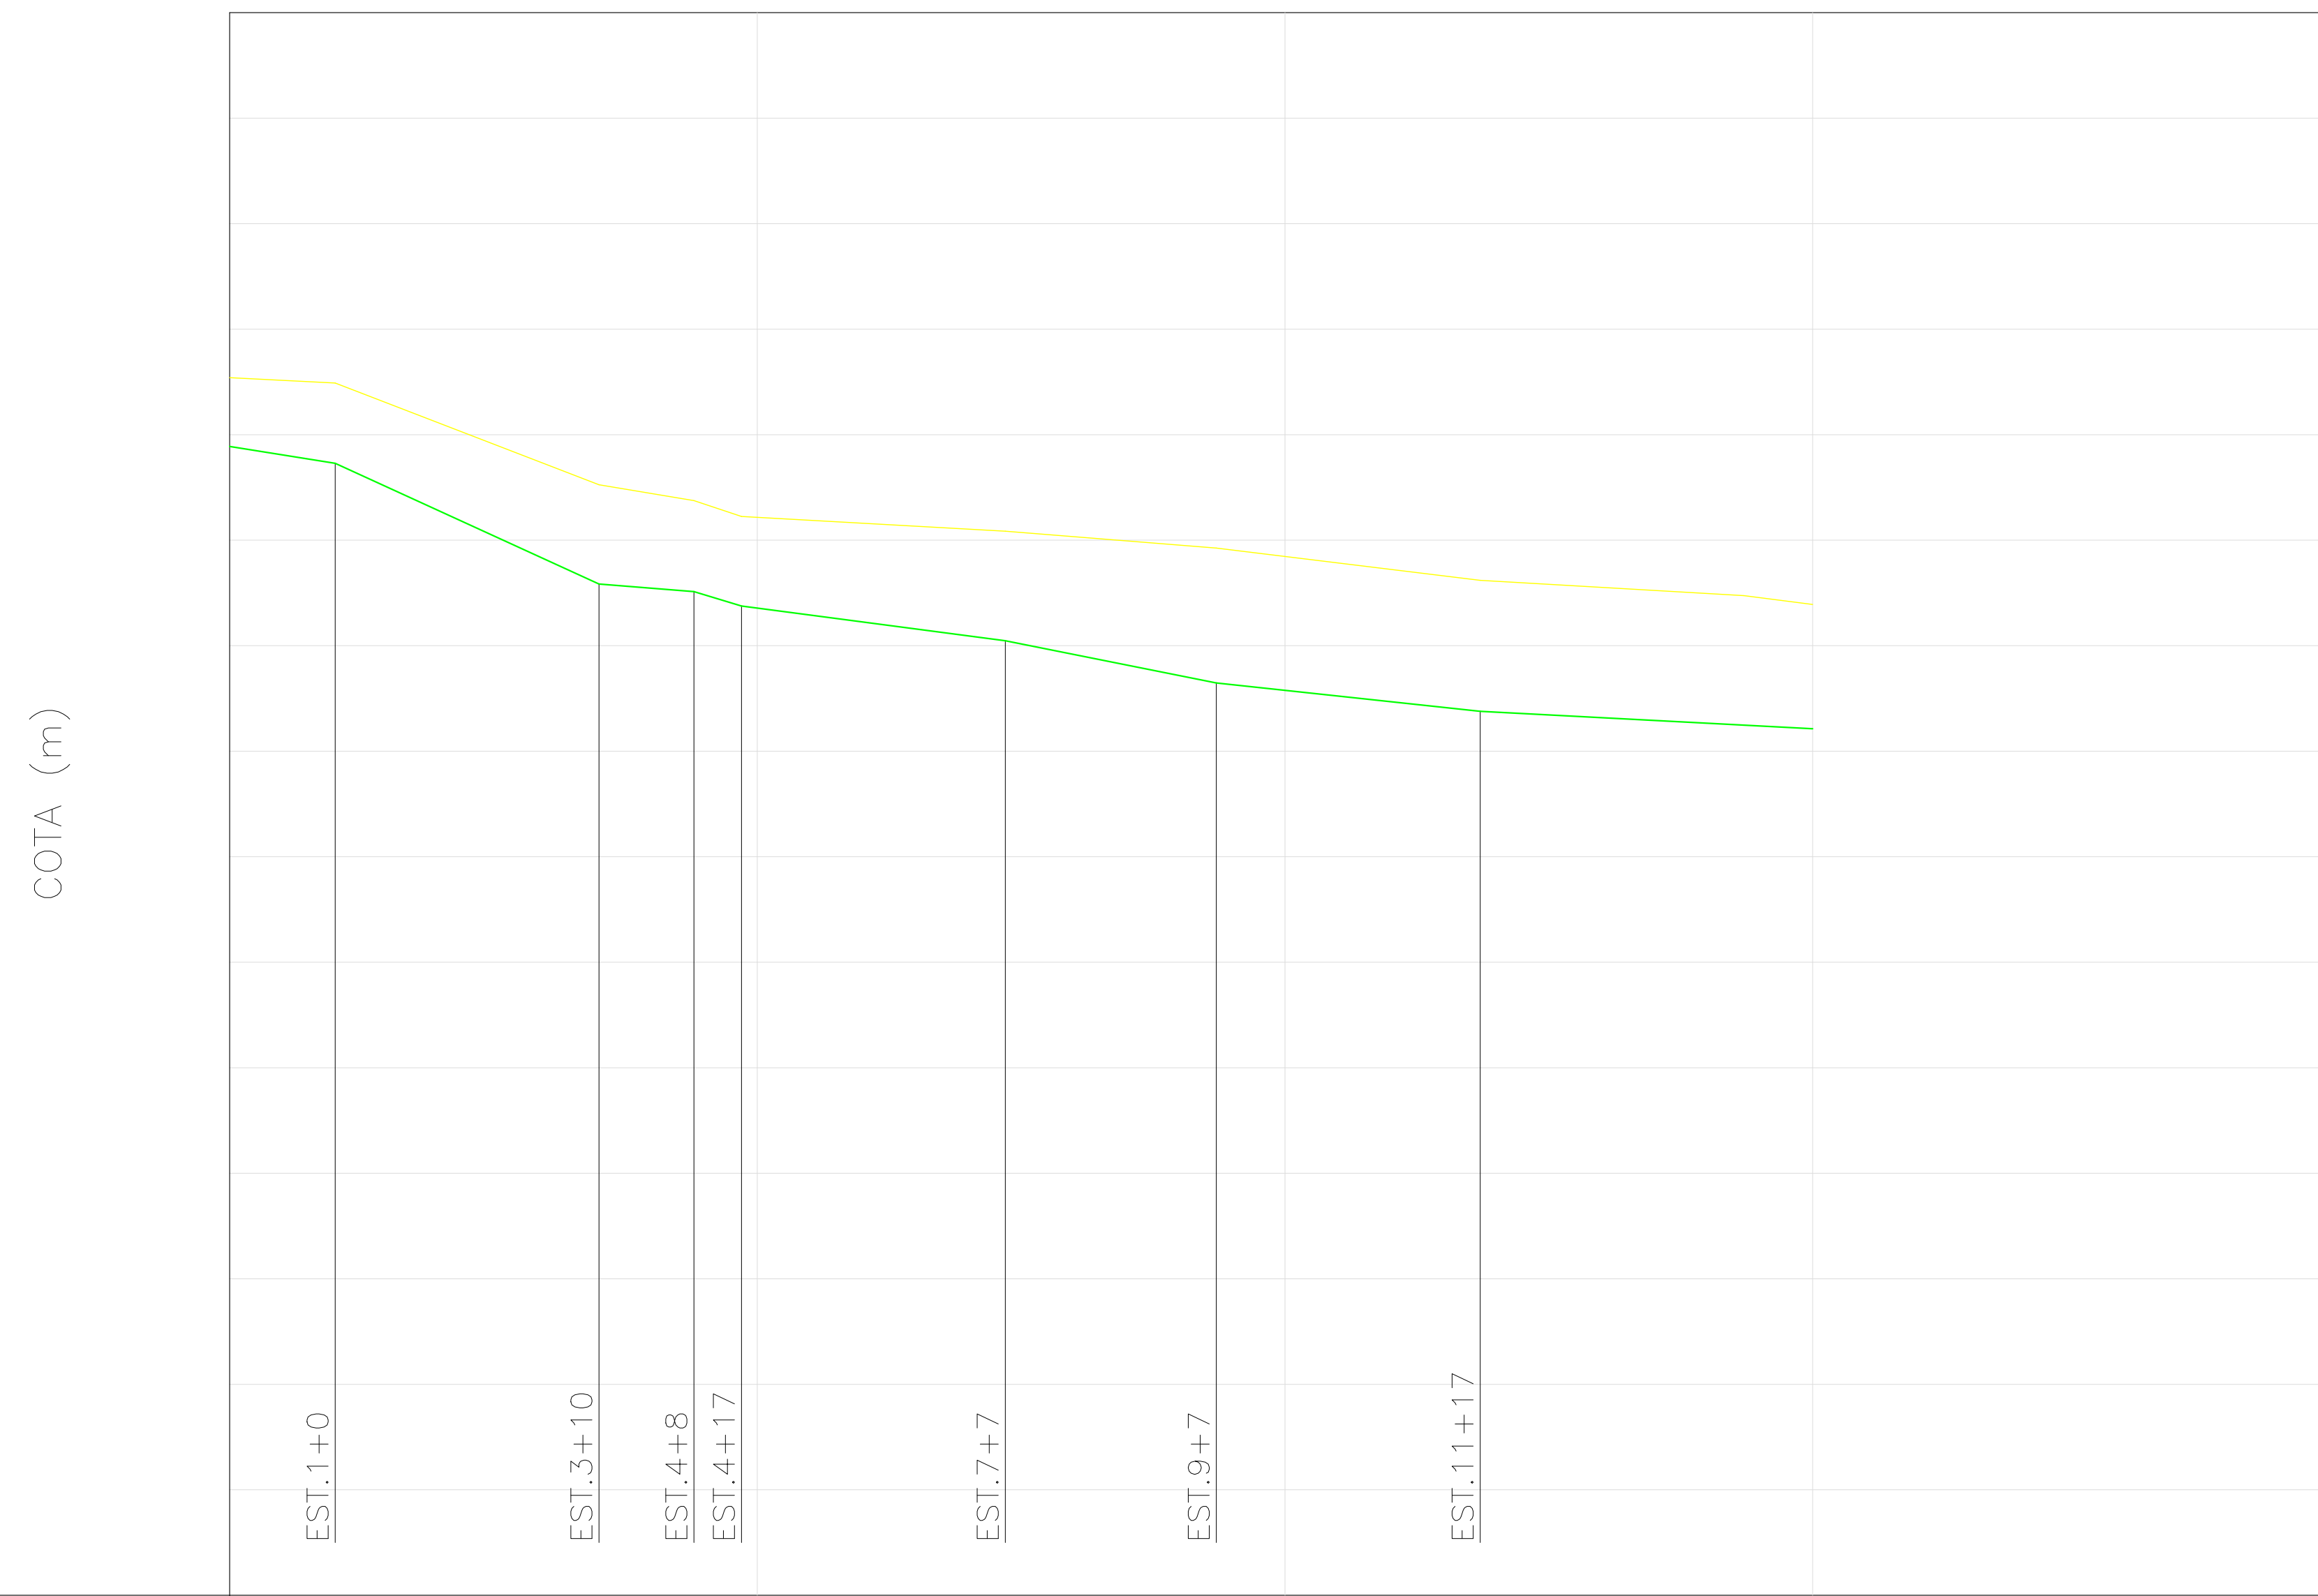


ESTACA	0	5	10	15					
COTA DO TERRENO (m)	23.08	22.98	21.05	20.75	20.45	20.17	19.85	19.24	18.95
DISTÂNCIA PARCIAL (m)	20	50	18	9	50	40	50	100	
COTA DA GERATRIZ INFERIOR (m)	21.777	21.457	19.169	19.025	18.753	18.093	17.293	16.757	
DECLIVIDADE (m/m)	-0.016	-0.04576	-0.0083022	-0.0132		-0.02	-0.01072		-0.00524

PV1-PV18  
 ESCALA VERTICAL: 1:100  
 ESCALA HORIZONTAL: 1:1000

  
 EDUARDO KELLER - CAU A120326-6  
 Coordenador

  
 MARIO MACHADO - CREA 2003101466  
 Responsável Técnico

00	08/11/2021	EMISSÃO INICIAL	
REV.	DATA	DESCRIÇÃO	APROVAÇÃO
		PREFEITURA MUNICIPAL DE ITABORAÍ	
Classe do projeto: EXECUTIVO		Título: REDE DE DRENAGEM - PERFIL	01/13 0028-DE-RDR-PE-003_001
Disciplina: DRENAGEM	Desenhista: PEDRO	Autor do projeto: THAIS	
Nome do modelo: 0028-MD-RDR-PE-003_R0	Responsável Técnico: MARIO MACHADO	Coordenação: EDUARDO KELLER	Escala: INDICADA